

NOTES:

1. LUMINAIRE SHALL BE LIGHT EMITTING DIODE (LED) TYPE WITH PHOTO CELL.
 - * RESIDENTIAL LUMINAIRE (LEOTEK CAT# GCJ2-30J-MV-30K-2R-GY-065-PCR7-WL)
 - * COMMERCIAL LUMINAIRE (LEOTEK CAT# GCM3-60J-MV-40K-2R-GY-190-FOC-RWG-WL)
 - * PHOTO CELL (RIPLEY CAT# 6390LL-BK)

2. CONSULT WITH ALW ENGINEER FOR THE APPROVED ARM LENGTH.
 - * 4-FT ARM (AMERON CAT# 1AP4A WITH DECORATIVE CAP AMERON CAT#040-30201)
 - * 6-FT ARM (AMERON CAT# 1AP6A WITH DECORATIVE CAP AMERON CAT#040-30201)
 - * 8-FT ARM (AMERON CAT# 1AP8A WITH DECORATIVE CAP AMERON CAT#040-30201)



ELECTRIC STANDARD

DRAWN: MG

DATE: 12-15-21

SCALE: NTS

STREET LIGHT

APPROVED: *Frank Chan*


DATE

DWG. NO.

ED20

SHEET

1 OF 2

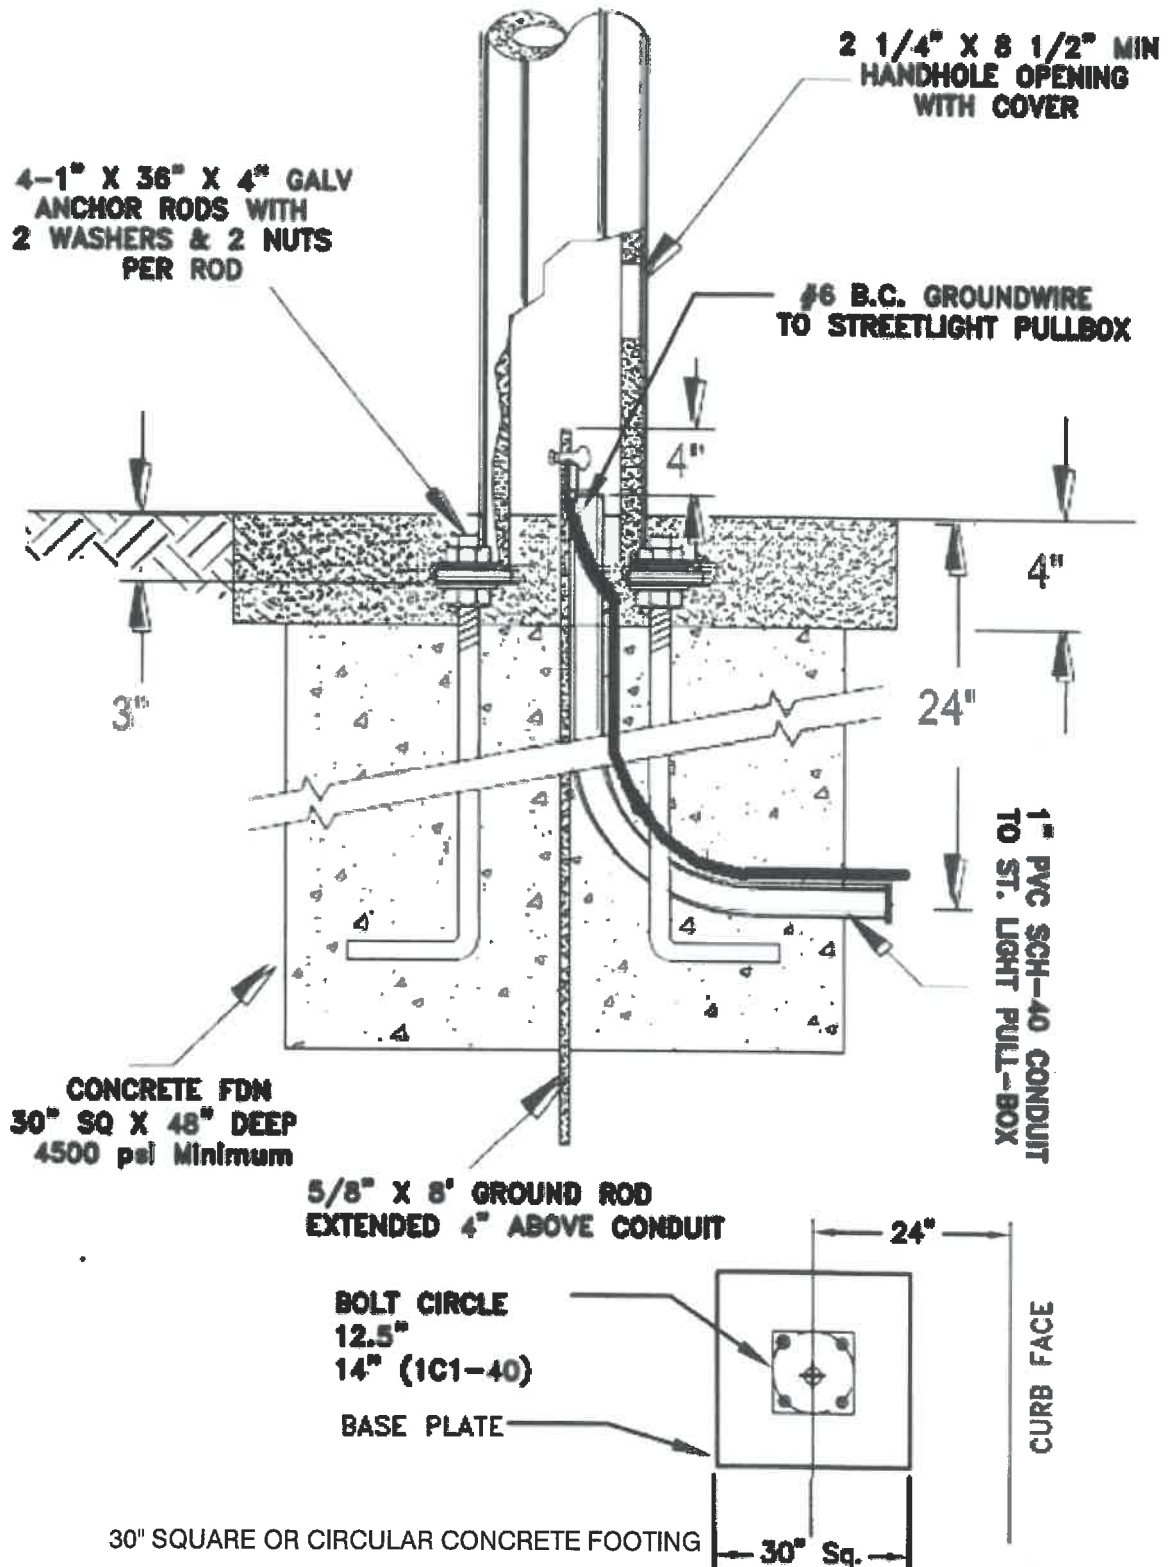

ELECTRIC STANDARD



DRAWN: MG
DATE: 12-15-21
SCALE: NTS

STREET LIGHT
APPROVED: *Franklin* 12/15/21
DATE

DWG. NO.
ED20
SHEET
2 OF 2